


Harbour Station Signalling Proposal Option C

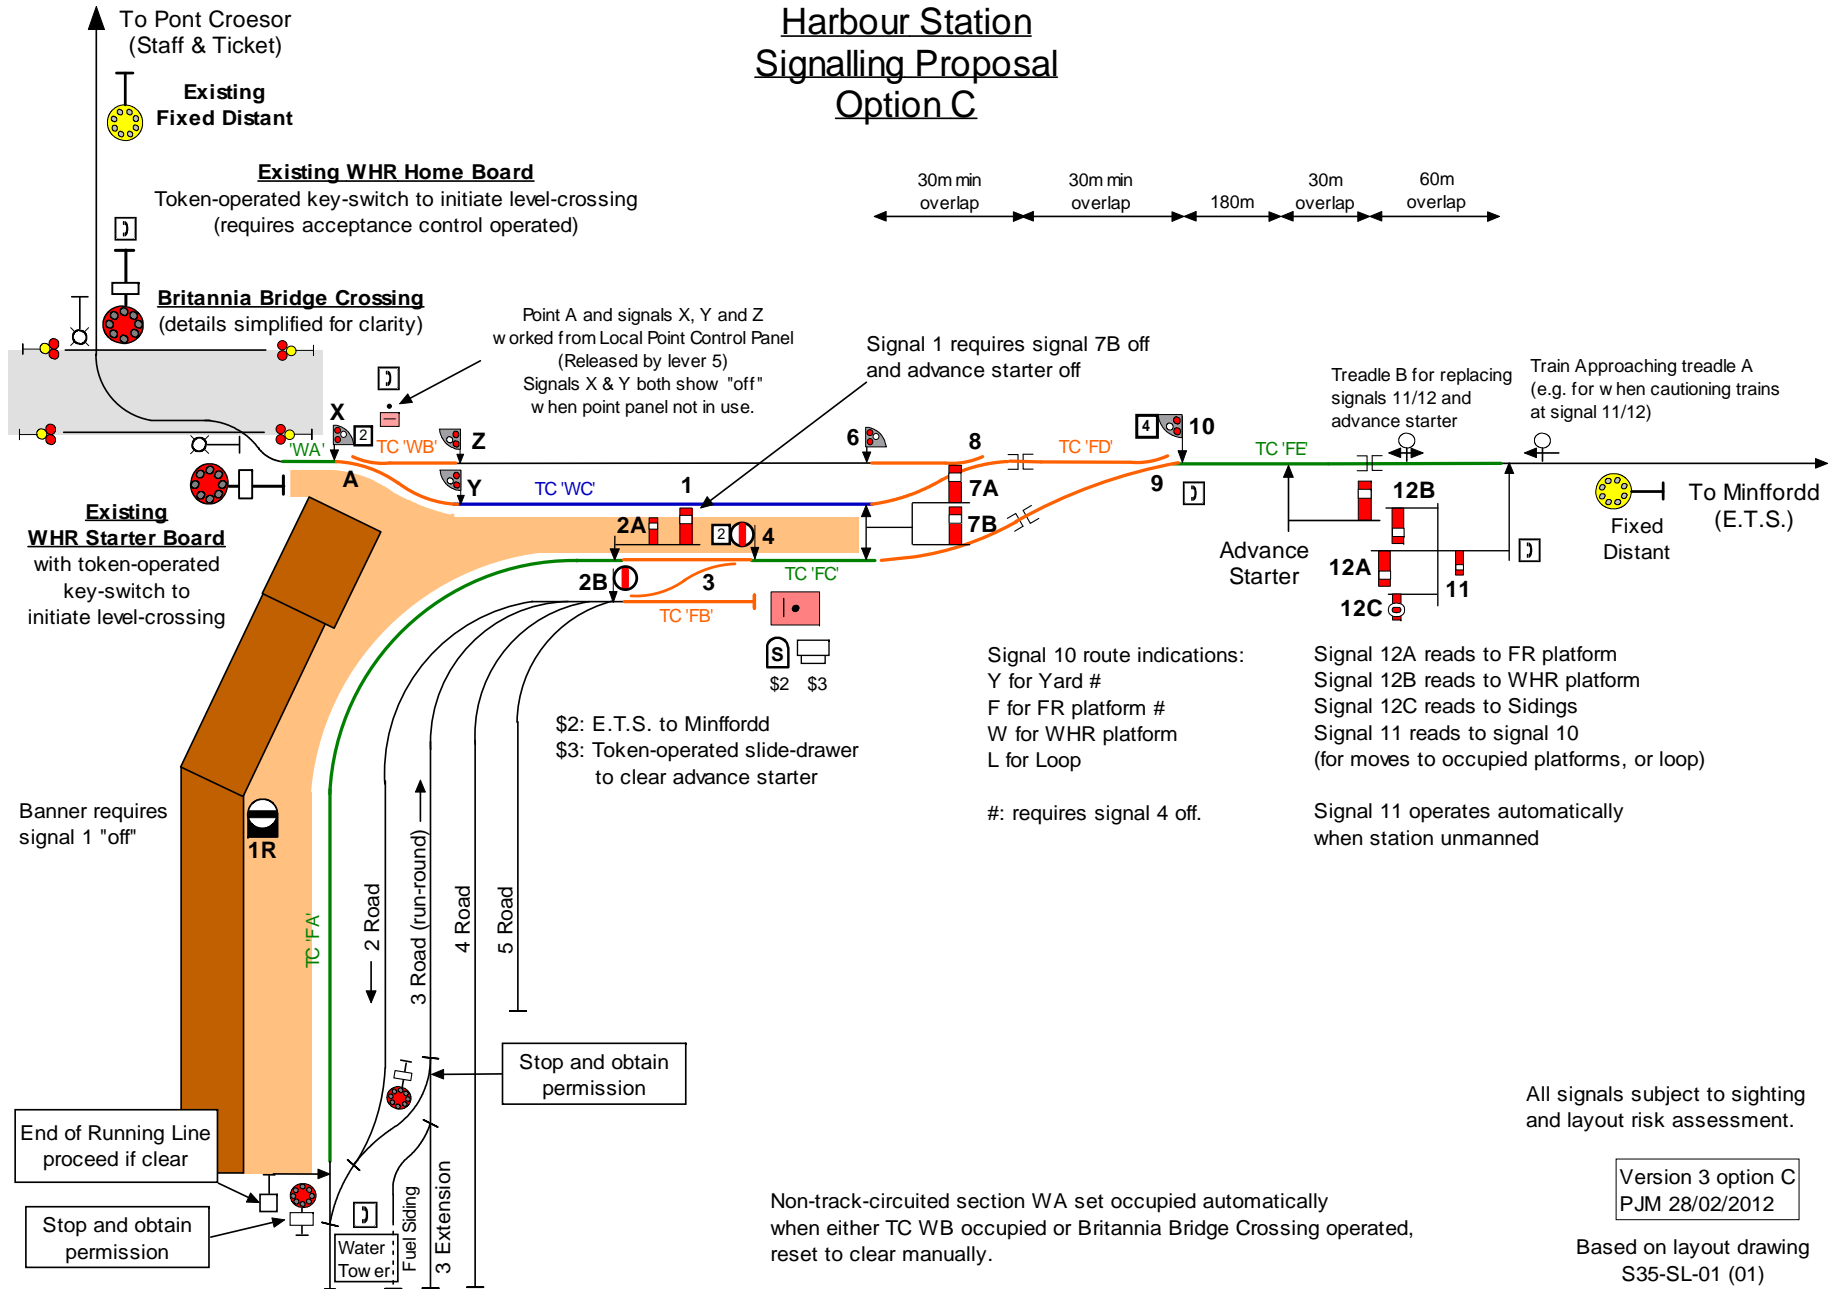

All signals subject to sighting and layout risk assessment.

Version 3 option C
PJM 28/02/2012

Based on layout drawing
S35-SL-01 (01)