


WELSH HIGHLAND RAILWAY PHASE 4 NORTH

Scale 1:25000

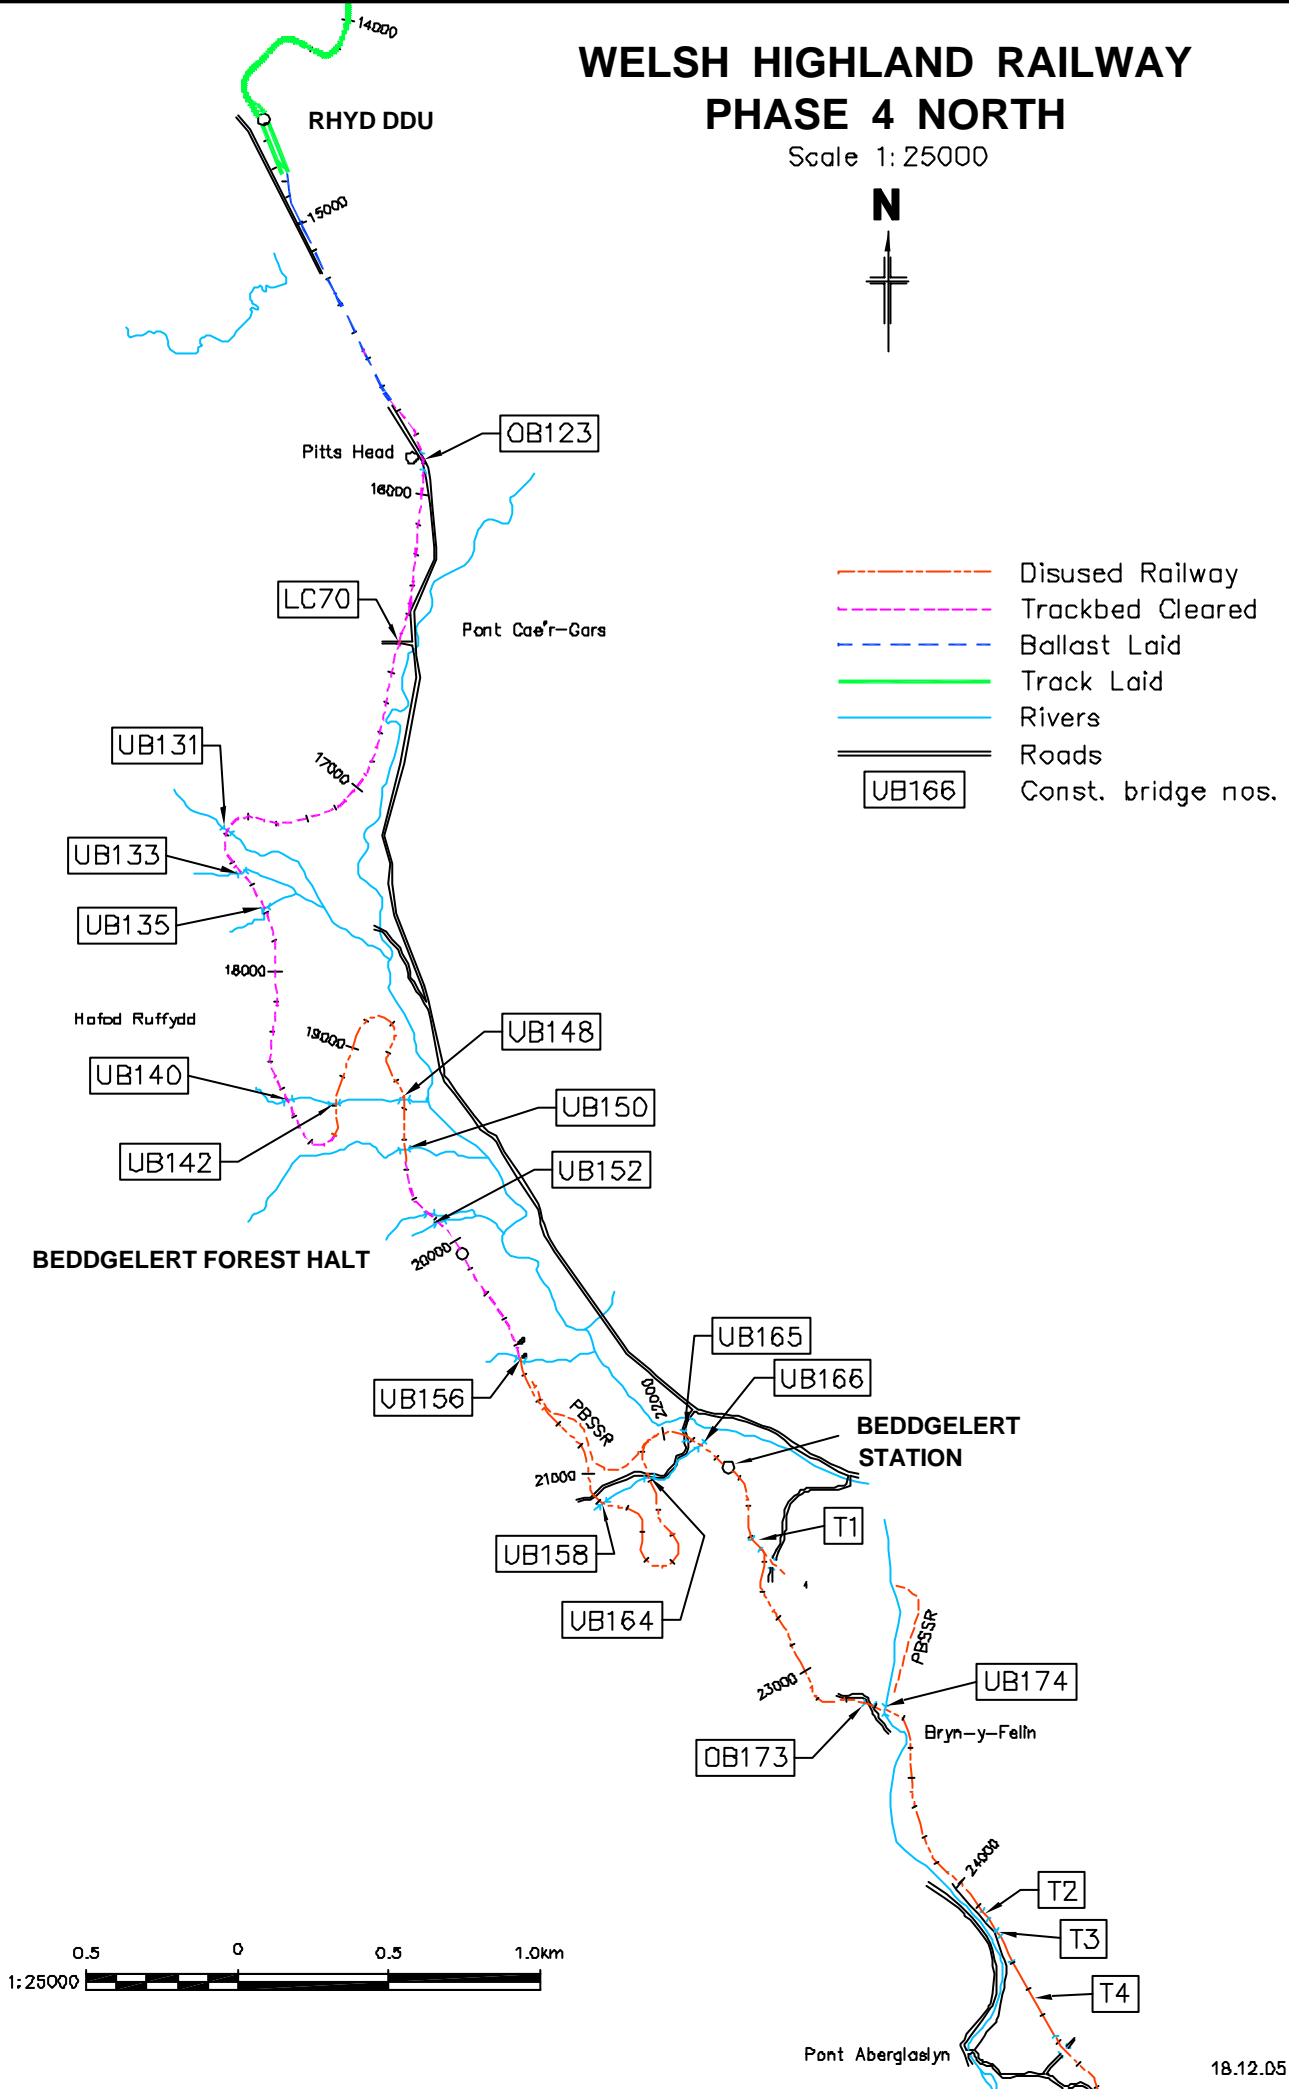

- Disused Railway
- Trackbed Cleared
- Ballast Laid
- Track Laid
- Rivers
- Roads
- UB166 Const. bridge nos.

