


WELSH HIGHLAND RAILWAY PHASE 4 NORTH

Scale 1: 25000

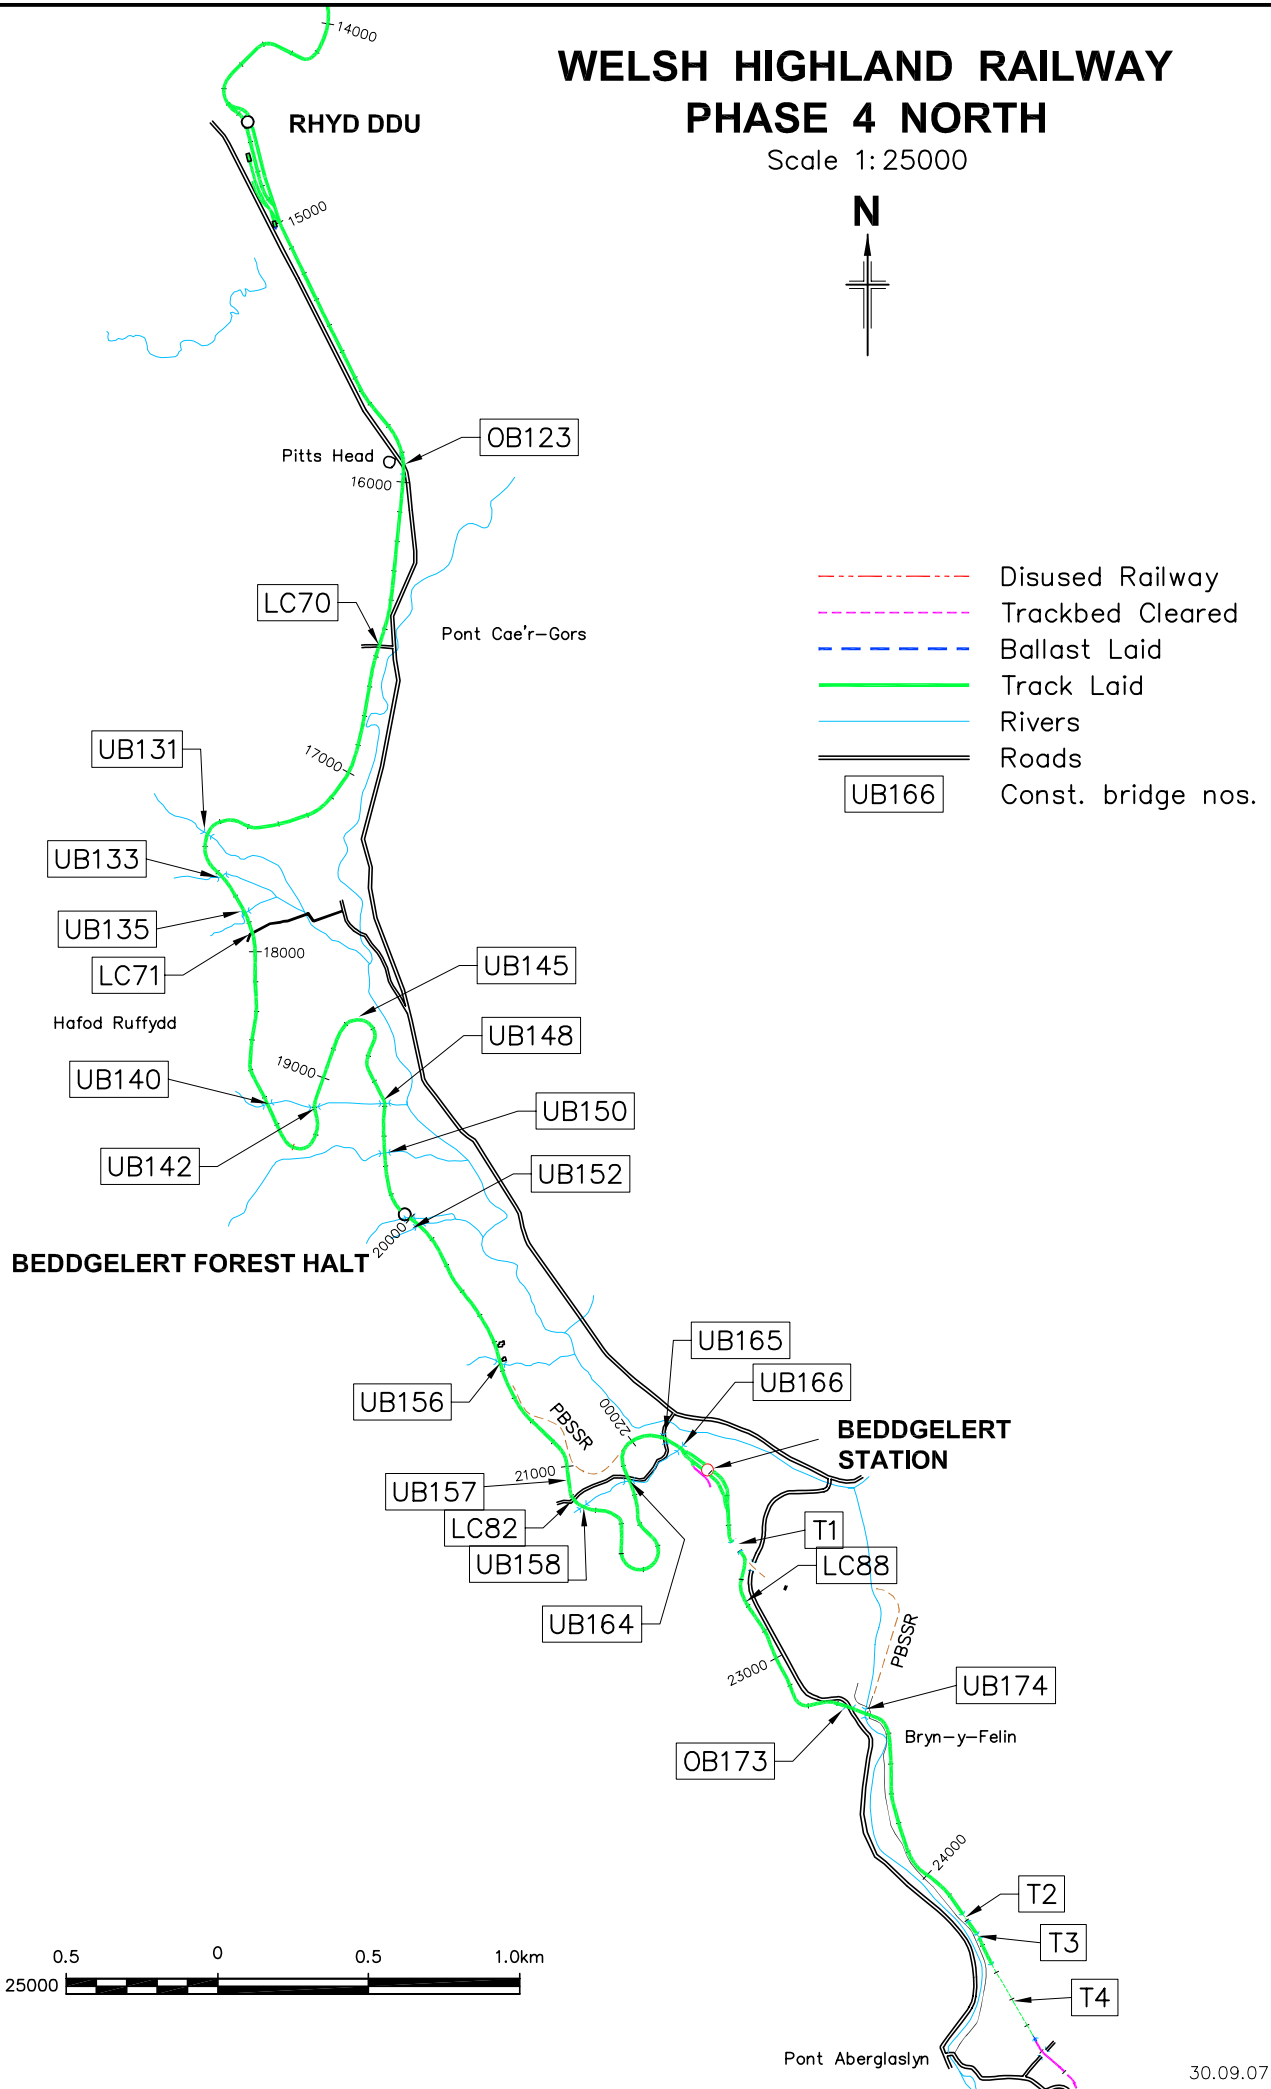

- - - - - Disused Railway
- - - - - Trackbed Cleared
- - - - - Ballast Laid
- Track Laid
- ~~~~~ Rivers
- Roads
- UB166 Const. bridge nos.

